


NEW WINDOWS TO BE - FIXED W/ APPLIED MULLION & MUNTINS TO MATCH EXISTING PROFILE.

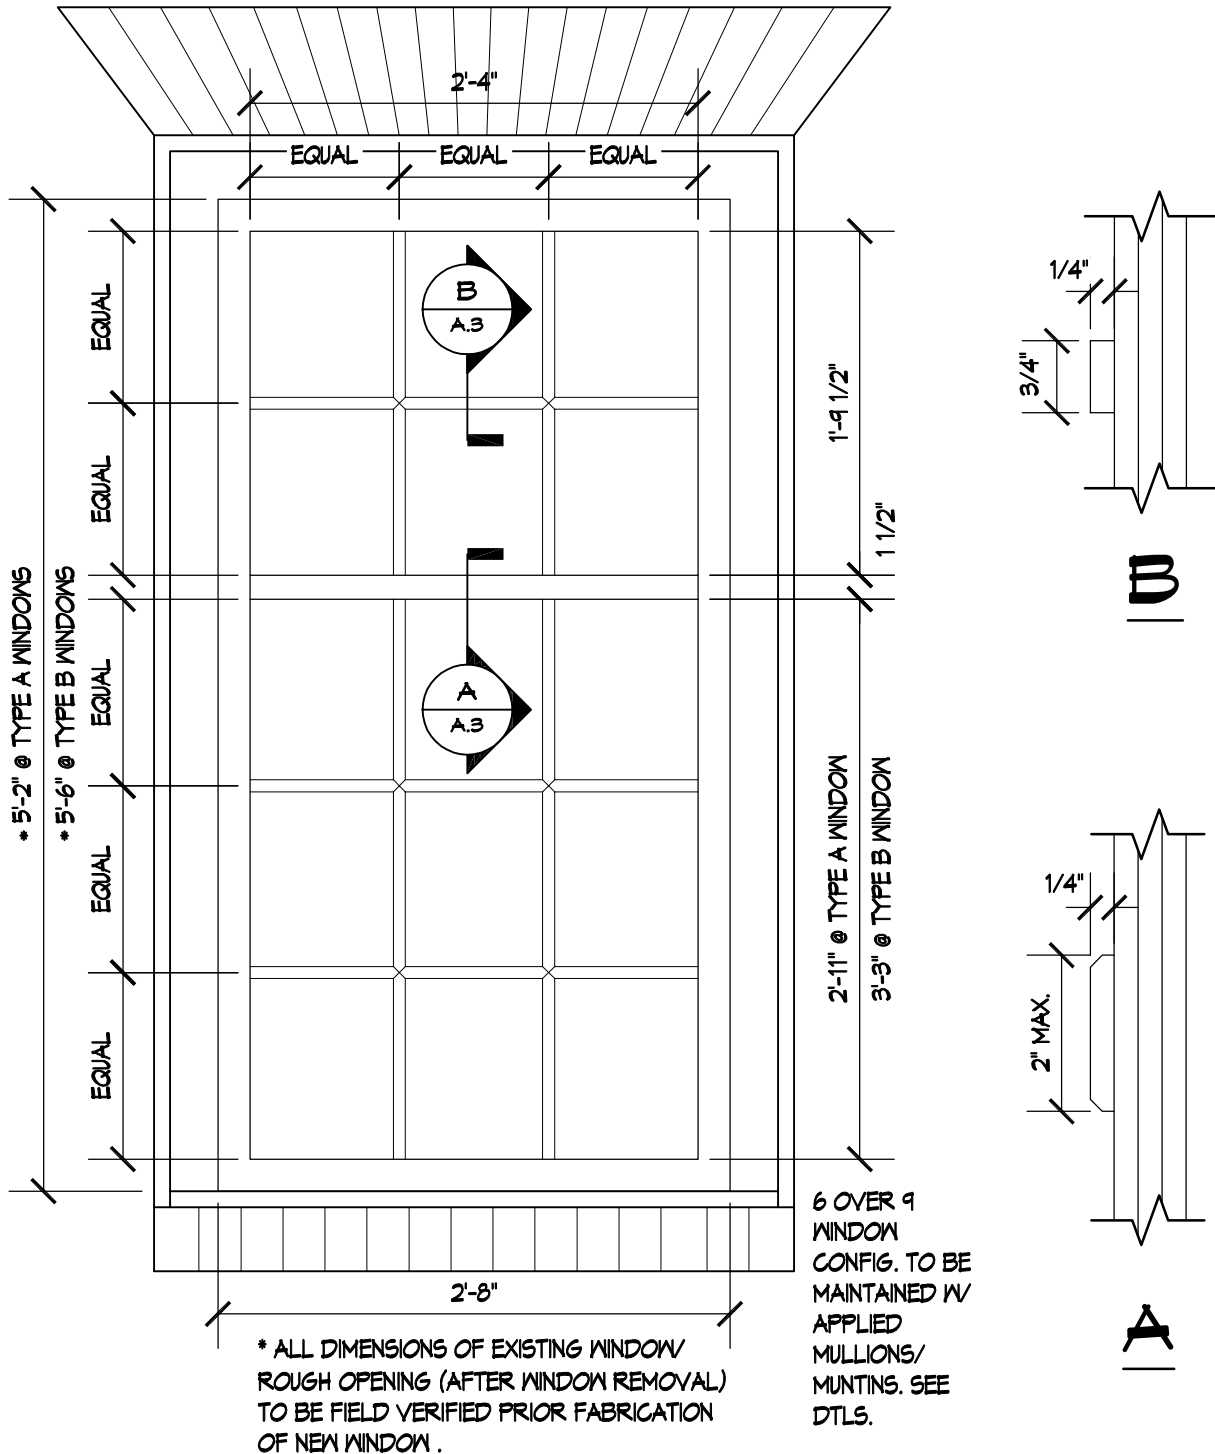

TYPICAL WINDOW ELEVATION

SCALE: 1" = 1'-0"

MULLION/ MUNTIN DETAILS

SCALE: 6" = 1'-0"

02.13.12

1001 WEST WASHINGTON STREET
SUFFOLK VIRGINIA 23434
phone 757-923-9800 fax 757-923-9830

McEntire Design
ARCHITECTS

HR WINDOW REPLACEMENT
440 MARKET ST, SUFFOLK, VA 23434

A.3