


**SHOULDERS HILL RD
PROPOSED 20"
WATER MAIN
(APPROX. 6500 FT)**

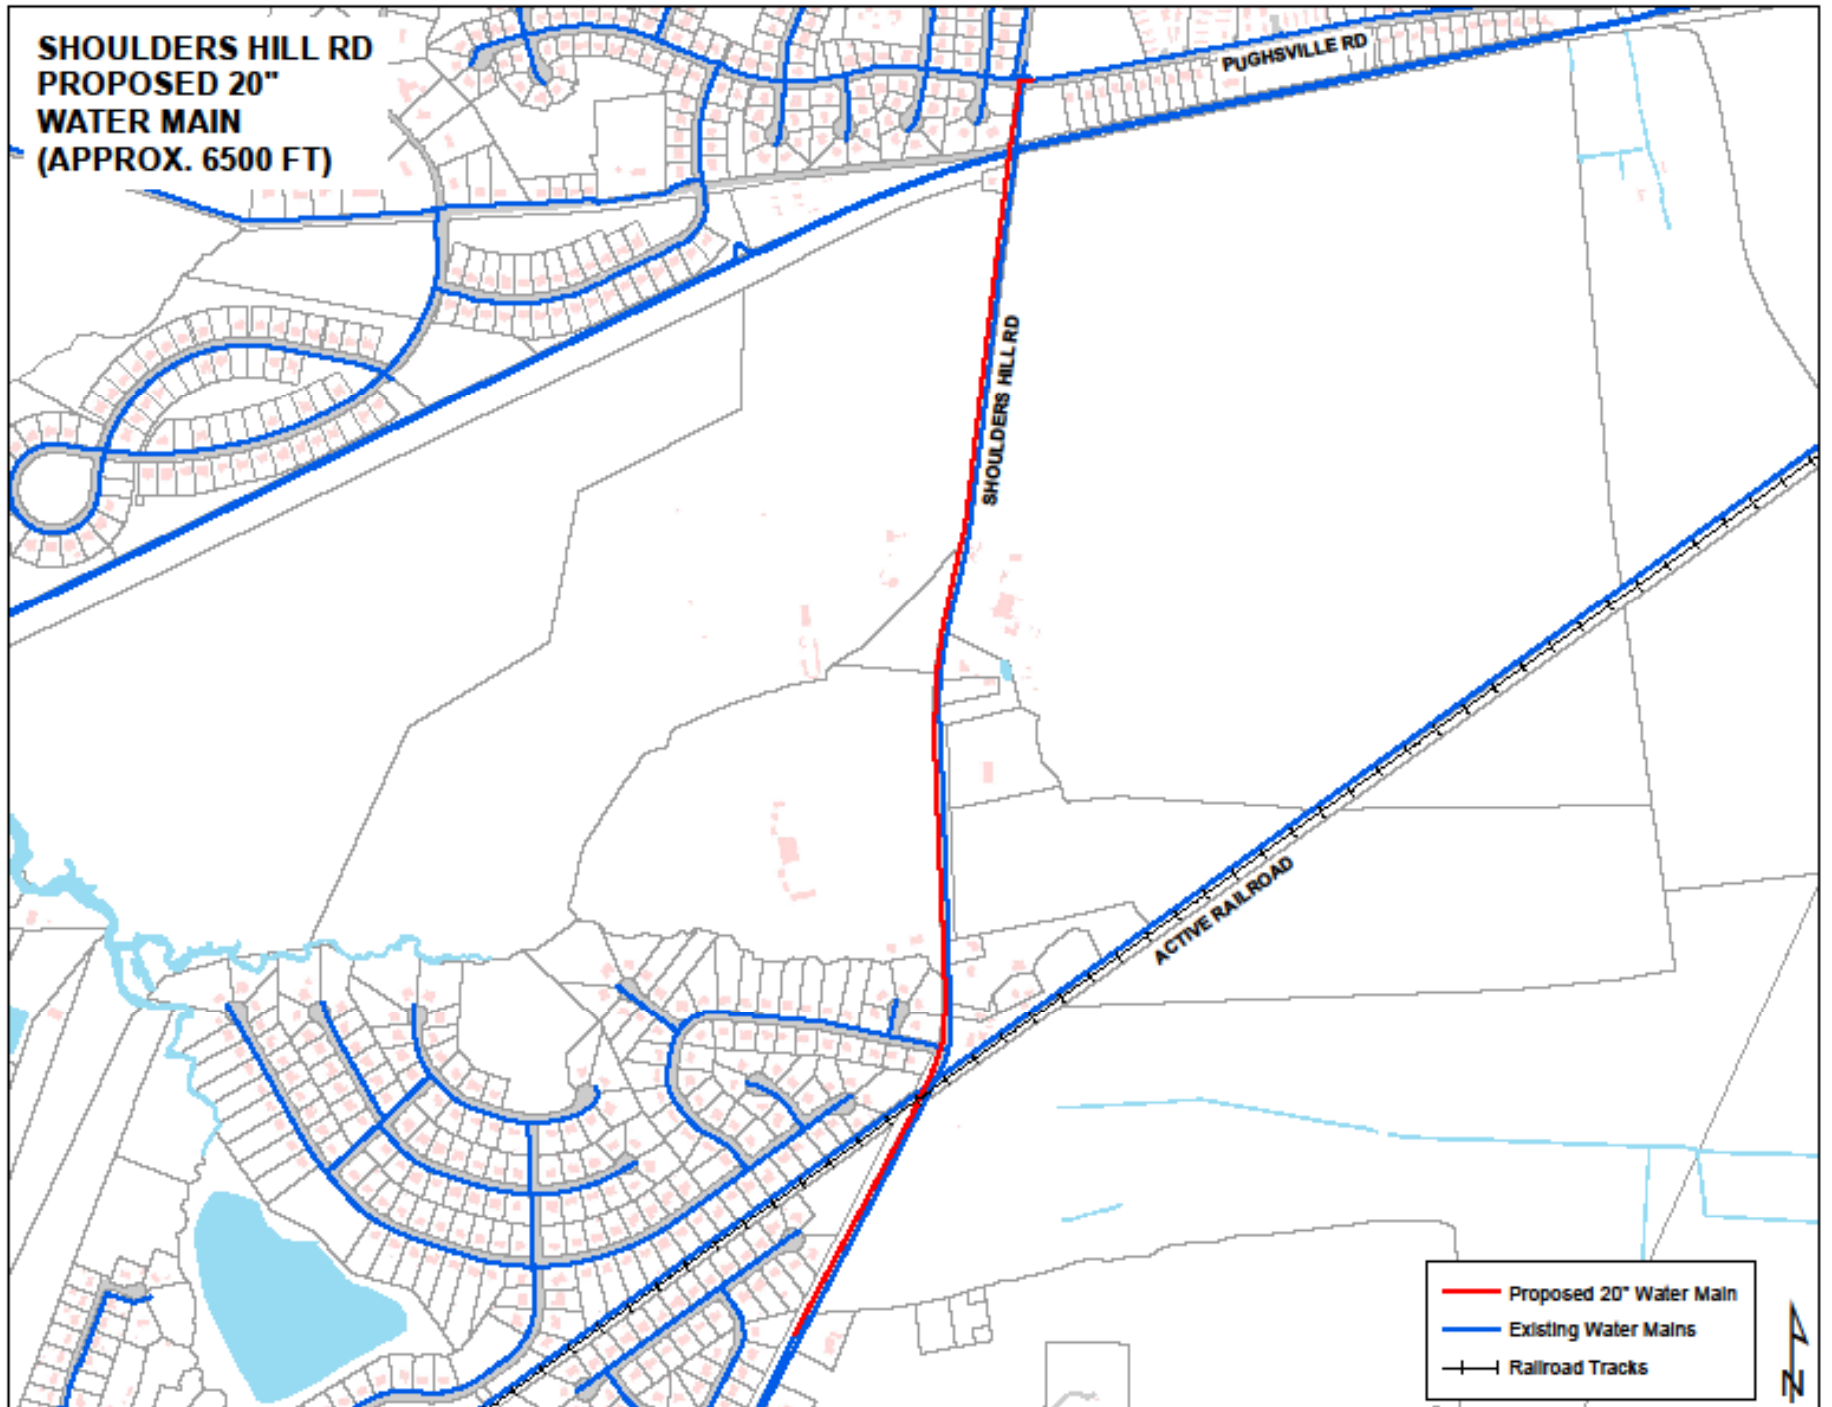

- Proposed 20" Water Main
- Existing Water Mains
- Railroad Tracks

