



CITY OF SUFFOLK

Purchasing Division

P.O. Box 1858, Suffolk, VA 23439-1858; T (757) 514-7520; Fax (757) 514-7524

May 23, 2014

ADDENDUM #1

Suffolk Transit Hub/Bus Shelter

Contract No. 2014-00091-CN

IFB Number 2014-00091-CN for the construction of Suffolk Transit Hub / Bus Shelter is hereby amended/clarified as follows:

Question: The Hardware Specifications (Item 3.04 Hardware Schedule) calls for Lockset Type F03 for the restrooms and Type F05 for the Mechanical Room. The Hardware Schedule on Drawing A-2 calls for a classroom function for the restrooms and storeroom function for the Mechanical Room. According to ANSI book, Type F03 is a communicating lock and is not correct for a restroom. Neither is a classroom function. Type F05 is a classroom function. Clarification is needed.

Answer: *The bathroom doors should be the F05 lockset, and the Mechanical Room door should be an F07 lockset.*

Question: Can the Architect provide more information/detail on the columns around the building? Detail 2-A2 does not provide much information, and it was mentioned in the Pre-Bid Conference that the columns should match the train station.

Answer: *See the attached sketch to clarify the column wraps at the bus shelter building perimeter.*

Question: On Page A-2 the detail 1 indicates 2x6 rafters and joist and 2 x 4 lookouts. The detail 2 indicated 2x8 joist and 2x6 lookouts. Please clarify.

Answer: *At the covered walk-around area, please use 2x6 rafters and ceiling joists, and 2x4 outlooker joists. The rafters and joists for the cmu portion of the structure should be 2x8.*

Receipt of Addendum No. 1 should be acknowledged on the BID FORM.


If you have any questions regarding Addendum Number 1, please contact the Senior Buyer, Cindy Norfleet, at (757) 514-7522 or via e-mail at cnorfleet@suffolkva.us.

Bid opening will remain at 3:00 p.m. May 28, 2014.

TRANSIT HUB/ BUS SHELTER

325 N. MAIN ST., SUFFOLK, VIRGINIA

COLUMN WRAP BASIS OF DESIGN:
"ROYAL WRAP" PORCH COLUMN
COVERS, CRAFTSMAN STYLE, PLAIN,
NON-TAPERED SQUARE WITH
CUSTOM SIZE BASE AND CAP BY
"ARCHITECTURAL MALL" OR EQUAL

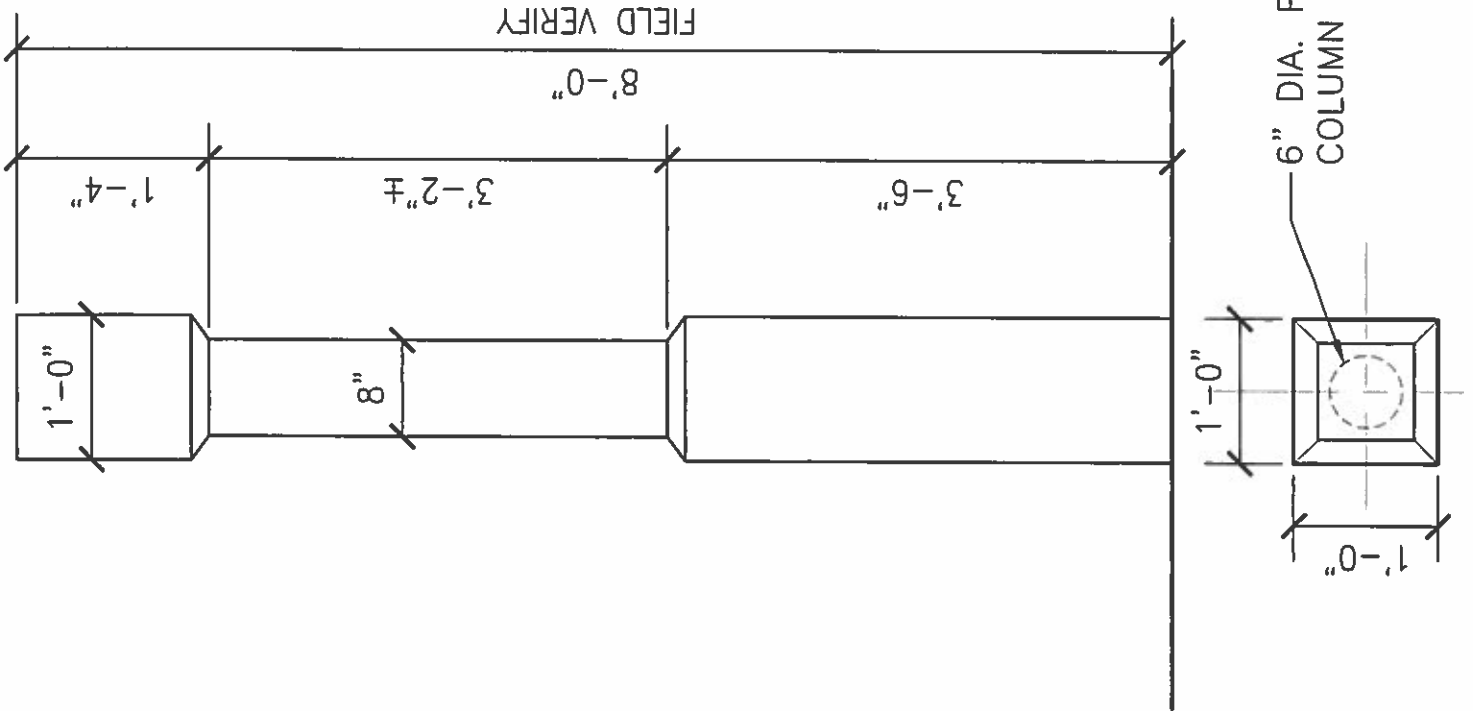

COLUMN WRAP - PLAN & ELEVATION

SCALE: 3/4" = 1'-0"

McEntire Design

ARCHITECTS +

PLANNERS

1001 W. WASHINGTON STREET
SUFFOLK, VIRGINIA 23434
phone 757-423-9800 fax 757-423-9830