




Google earth





Google earth



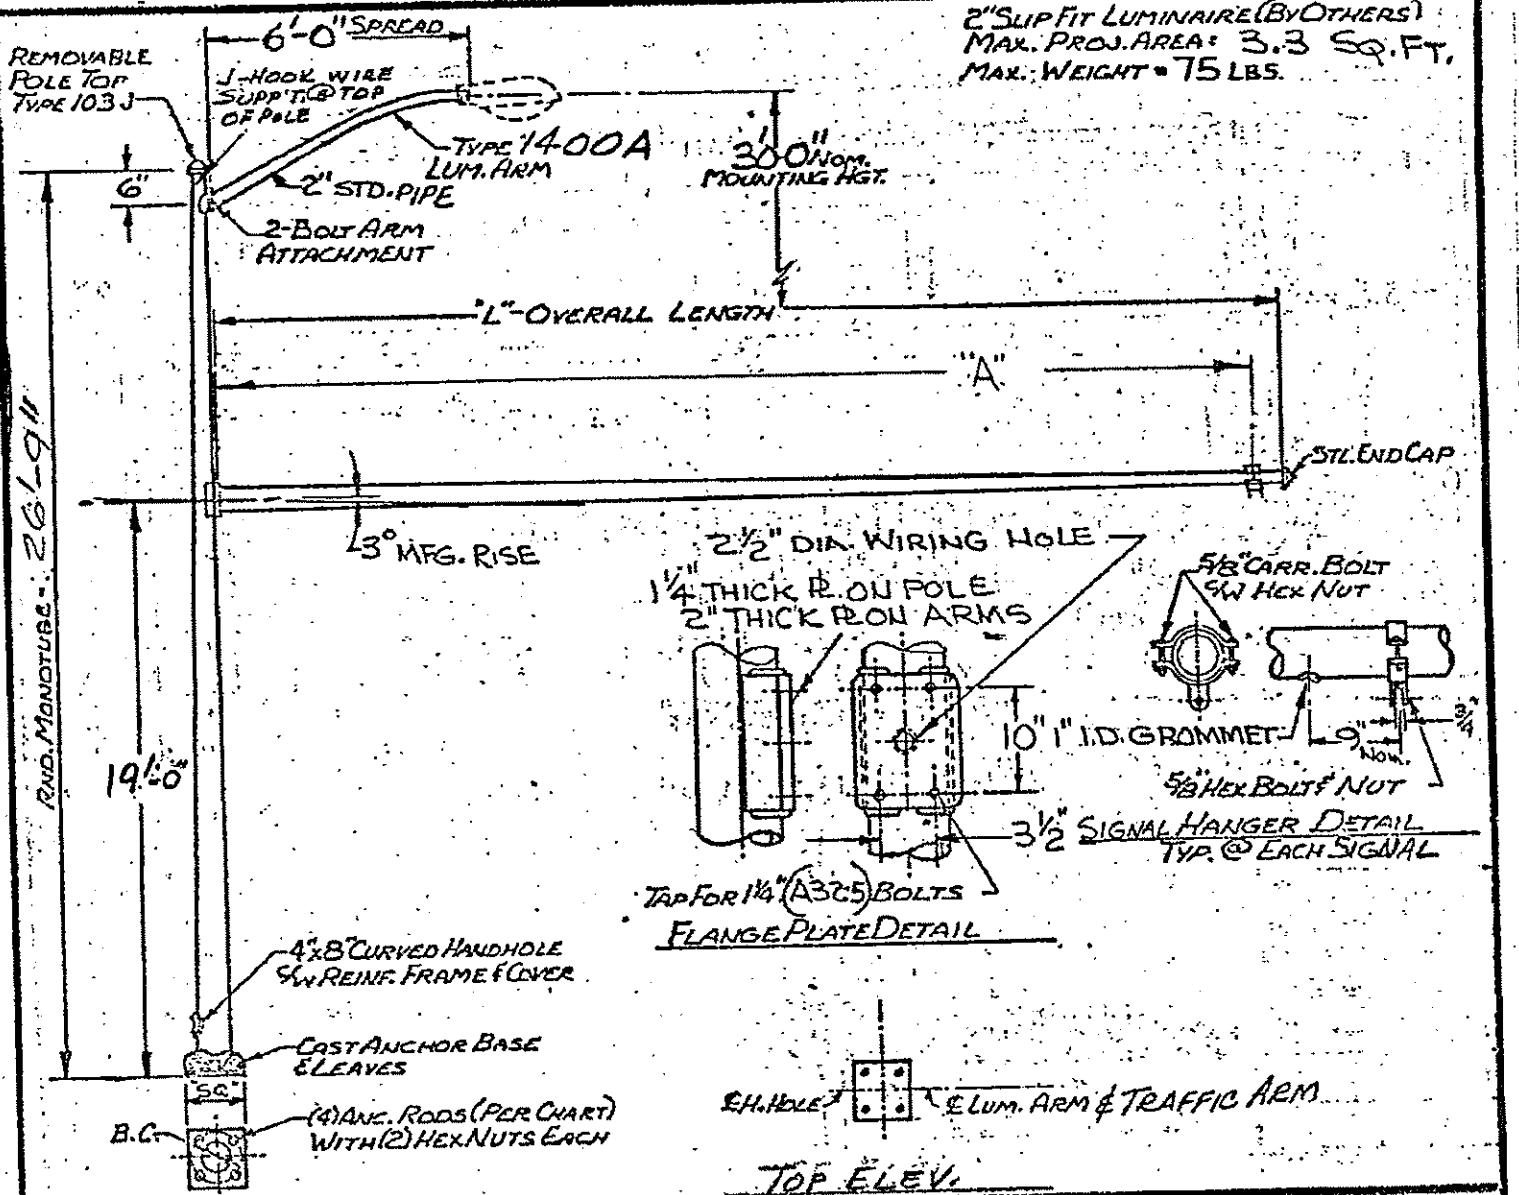

TOP ELEV.

DESIGN NUMBER	POLE NO	POLE DATA		MAST ARM DATA								ANCHOR BOLT DATA					
		BASE DIA	GA.	BUTT DIA	GA.	L	A						B.C.	SS.	A. ROD SIZE		
50300- Y1304		9.0"	7	6.0"	7	20'0"	19'9"								12 1/2"	12 3/4"	1 1/4" x 4-8"
50300- Y1405		10.0"	7	7.0"	7	26'0"	25'9"								13 1/2"	14 1/8"	1 1/2" x 60"

SPECIAL NOTES:
 1.- DESIGNED IN ACCORDANCE WITH U.M. CRITERIA FOR MONOLEVERS CAT.#100 PG.D19, PAR.3. TO SUPPORT A SIGNAL AT END OF ARM.
 MAX WGT'S 114 LBS.
 MAX. PROJ. AREA = 18.9 S.F.

STEEL TRAFFIC AND STREET LIGHTING POLES


THE UNION METAL MFG. CANTON, OHIO

DATE 1-24-72 DRAWING NO. 50300-G250
 DWN R.V.A.
 CHKD J.J.B.

REVISIONS
 REQ. 9267 S.O.

DESIGNED IN ACCORDANCE WITH 1975 MASTRO STANDARD SPECIFICATIONS FOR STRUCTURAL SUPPORTS FOR HIGHWAY BRIDGE LUMINAIRE AND TRUSS SIGNALS FOR A 50 MM HIND 2000 SUPPORT SIGNALS AS SHOWN ON PROJECT PLAN SHEETS

2. FINISH - H. R. GALVAD

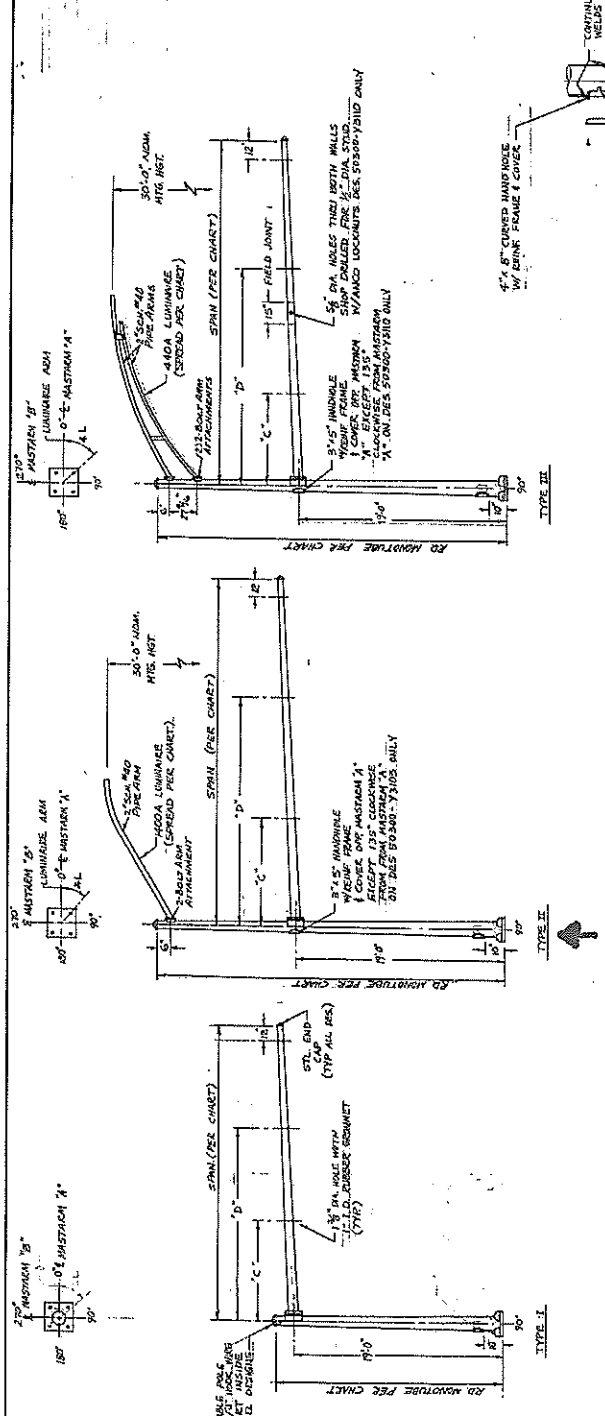


